



MATERIALS LEGEND

- ① Metal Roof - Color: Hamlock Green
- ② Metal Siding - Color: Light Stone
- ③ Metal Door - Color: Slate Gray
- ④ Concrete Base - Color: Natural
- ⑤ Translucent Glazing

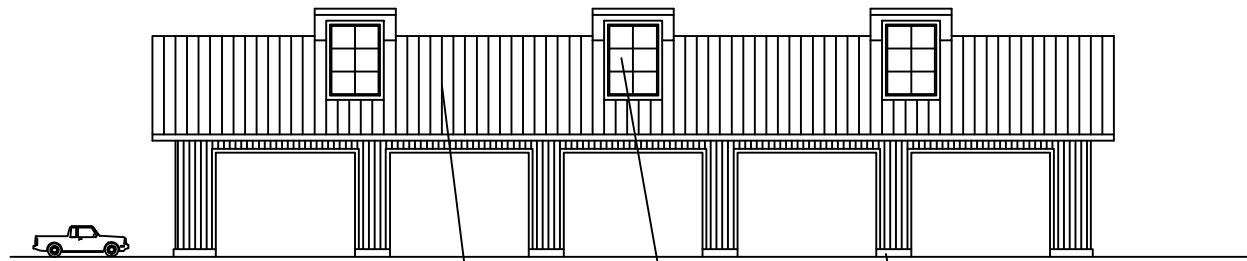


NORTH ELEVATION

① ⑤ ④

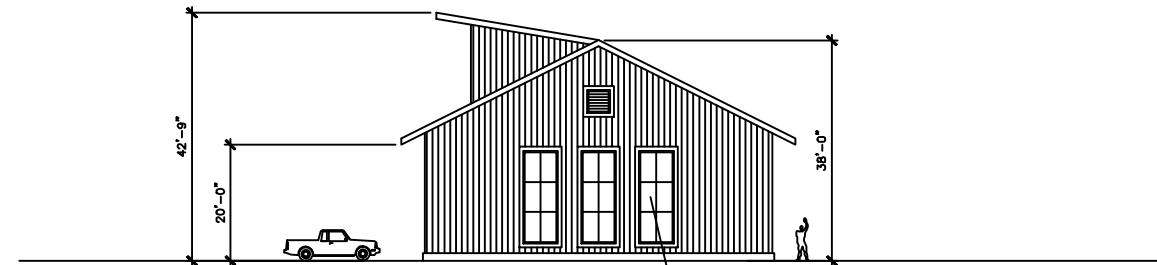


WEST ELEVATION

⑤

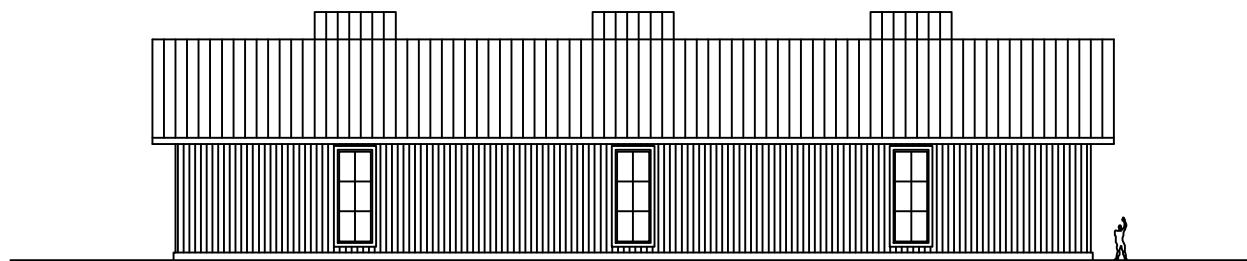


SOUTH ELEVATION

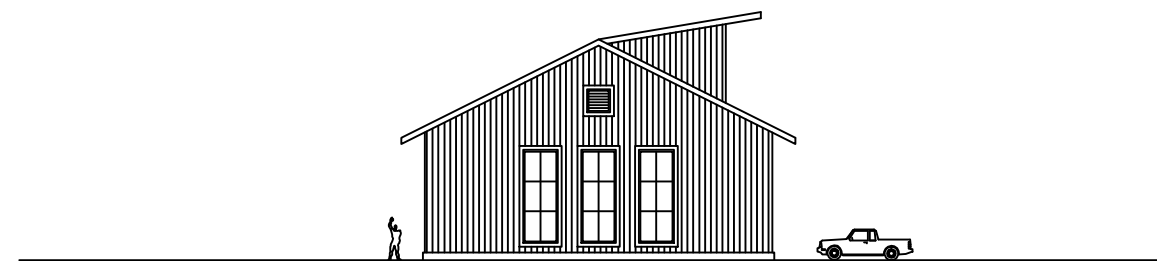

EAST ELEVATION

0 8' 16' 32'
SCALE: 1/32" = 1'-0"

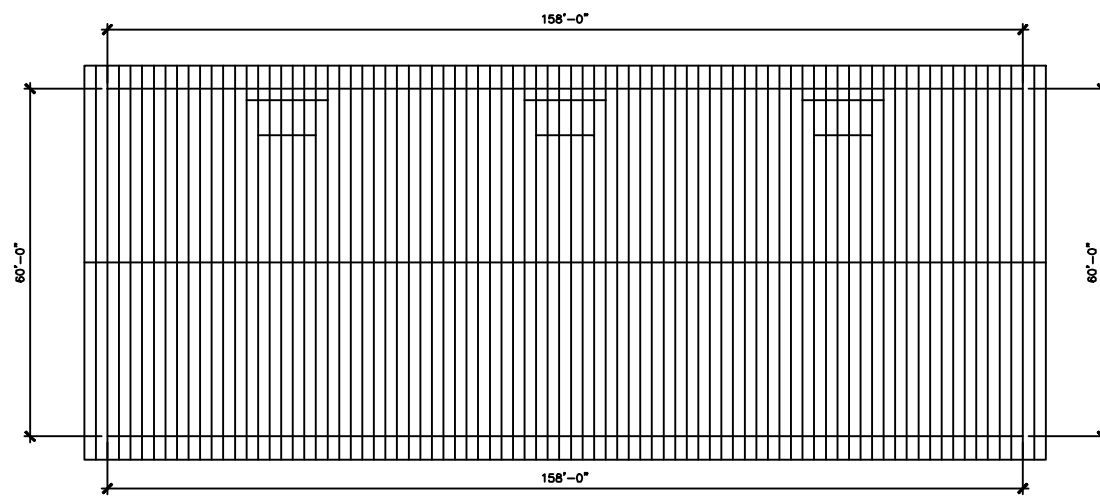

NO.	DATE	REVISIONS	BY	CHK	DRAWN: JS/JW DATE: 3-14-07 CHECKED: PN DATE: 4-9-07	PROJECT: SCALE: AS SHOWN APPROVED: DGW DATE: 4-9-07
A	04-07	Issued For Permitting				

NOTICE: This document and the information shown therein is confidential, and has been prepared for the exclusive use of Idaho-Maryland Mining Corporation (IMMC) and is intended solely for the use of IMMC, any service provider retained by, this document or its contents by any party in all such party's sole and complete risk. By use of this document, recipients agree that IMMC shall not be held responsible or liable for any damages or claims (including or consequential) arising from use of, or reliance on, this document. This drawing and the information contained herein shall not be copied, in whole or in part, without the prior written consent of IMMC. Copies of this document, in whole or in part and made for any use, shall include this note on each copy and on each subsequent copy.



**Idaho-Maryland Mine Project
Grass Valley, California**

Prepared by:
HGA
Architecture | Engineering | Planning

**BUILDING 3
EQUIPMENT BAY**

PLATE:
N12C