



MATERIALS LEGEND


- ① Metal Roof - Color: Hemlock Green
- ② Metal Siding - Color: Light Stone
- ③ Metal Door - Color: Slate Grey
- ④ Concrete Base - Color: Natural
- ⑤ Translucent Glazing

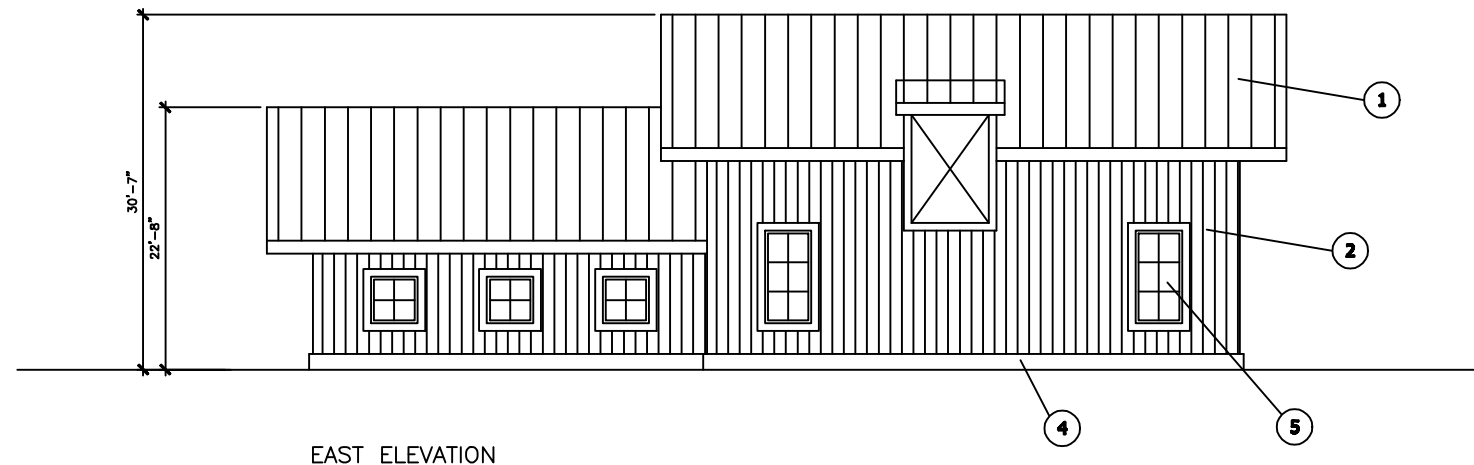


EAST ELEVATION

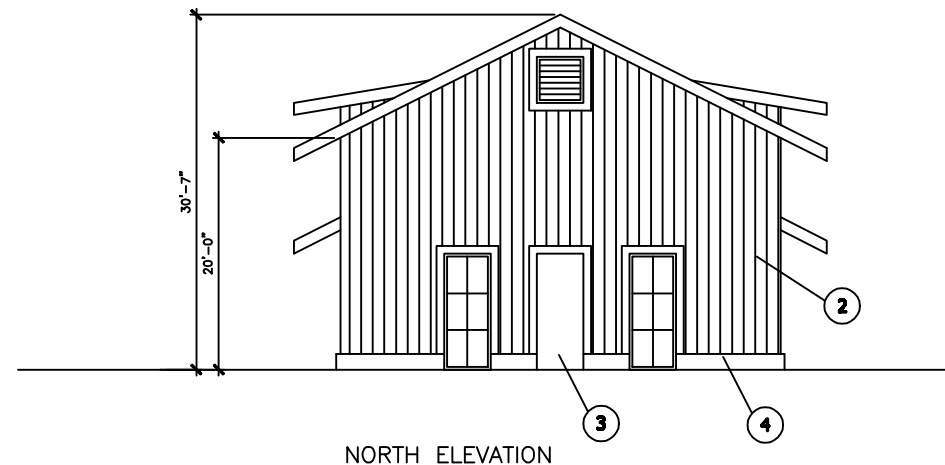



NORTH ELEVATION

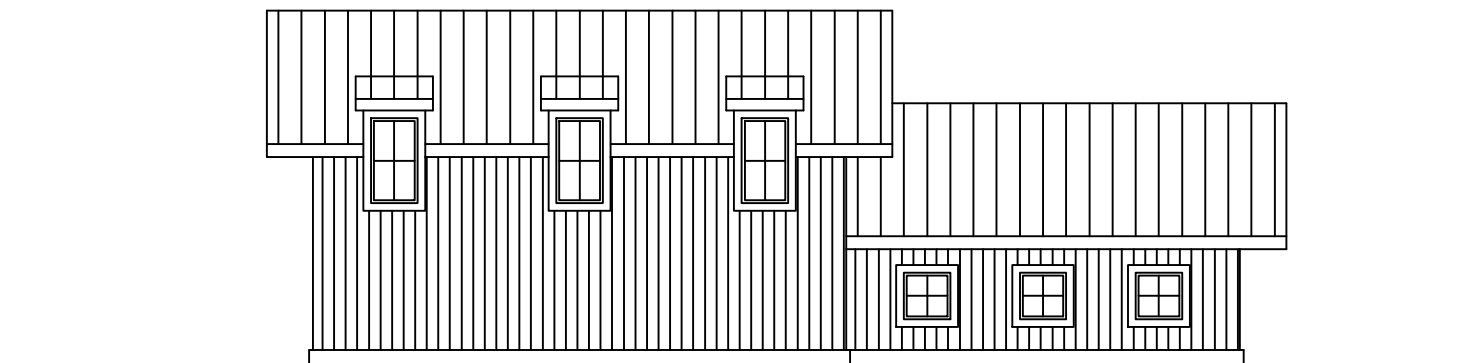

WEST ELEVATION

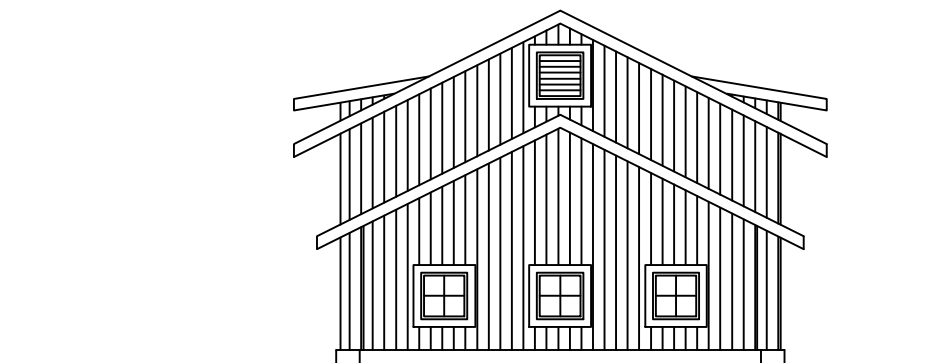

SOUTH ELEVATION

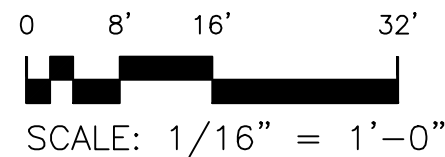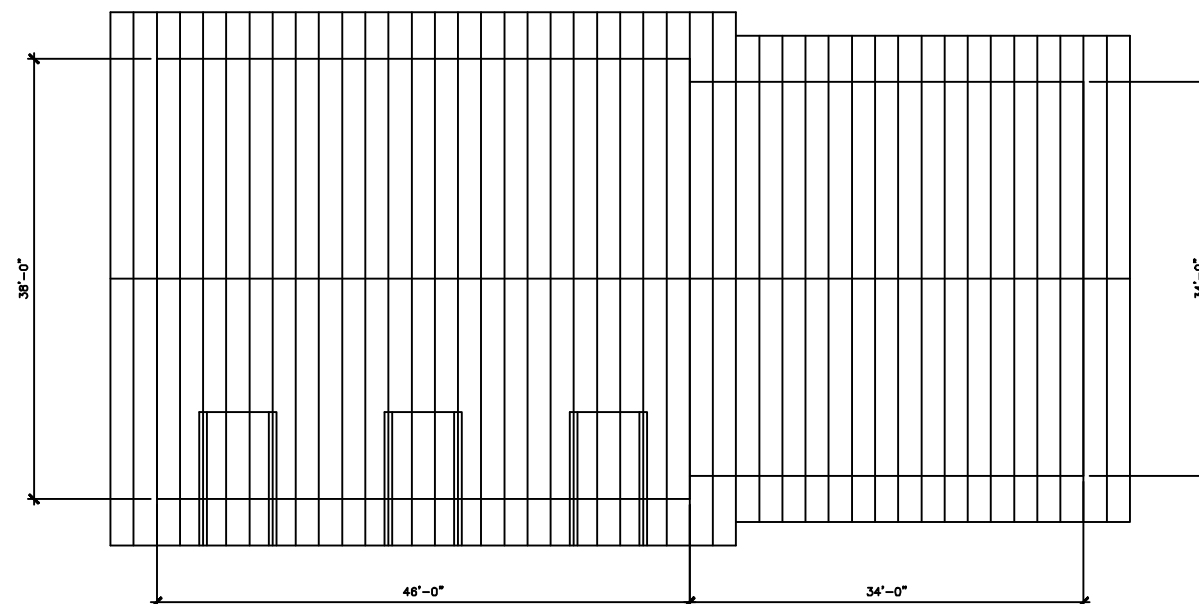

NO.	DATE	REVISIONS	BY	CHK	DATE	DRAWN: JS/JW DATE: 3-14-07 CHECKED: PN DATE: 4-9-07	PROJECT: SCALE: AS SHOWN APPROVED: DGW DATE: 4-9-07
A	04-07	Issued For Permitting					

NOTICE: This document and the information shown therein is confidential, and has been prepared for the exclusive use of Idaho-Maryland Mining Corporation (IMMC) and it is intended solely for the use of IMMC. Any use, disclosure, or reliance on, this document or the contents by any party in violation of the terms and conditions of the license agreement between IMMC and the user shall constitute a breach of the license agreement and shall be held responsible or liable for any damages or other consequences or losses of equipment arising from such use, or reliance on, this document. This drawing and the information contained herein shall not be copied, in whole or in part, without the prior written consent of IMMC. Copies of this document, in whole or in part and made for any use, shall include this notice on each copy and on each subsequent copy.



**Idaho-Maryland Mine Project
Grass Valley, California**

Prepared by:
HGA
Architecture | Engineering | Planning

**BUILDING 13
NEW BRUNSWICK
HOIST HOUSE**

PLATE:
R15