
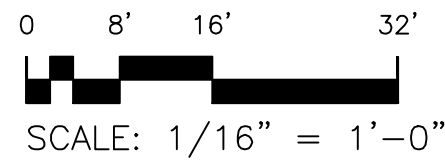
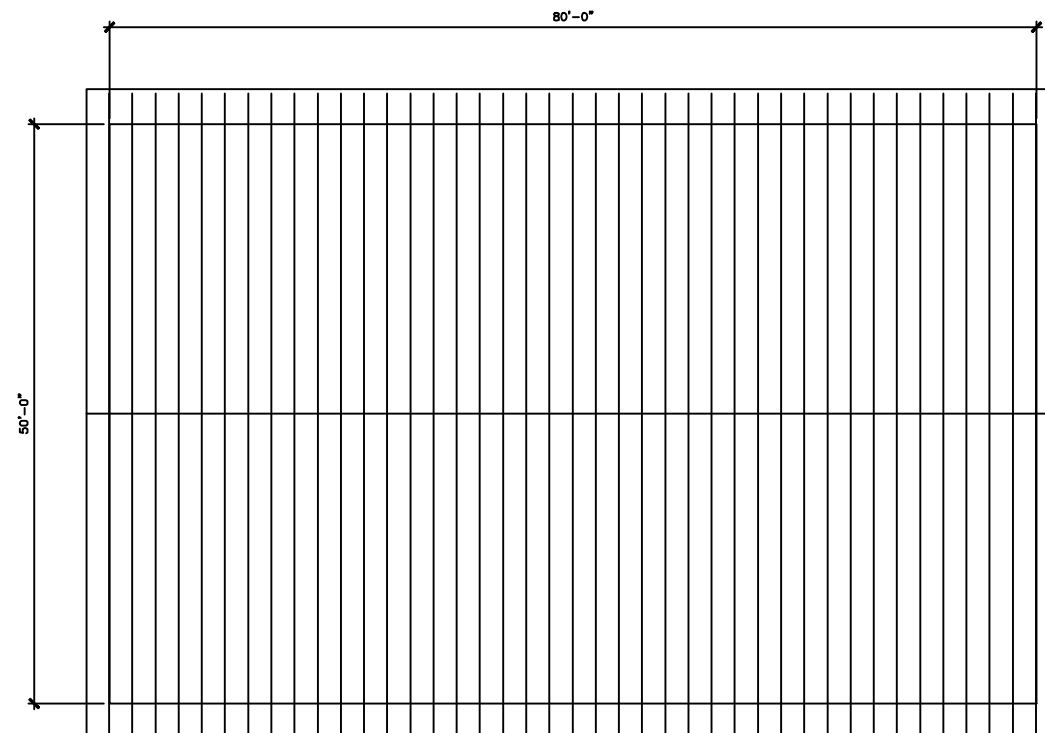
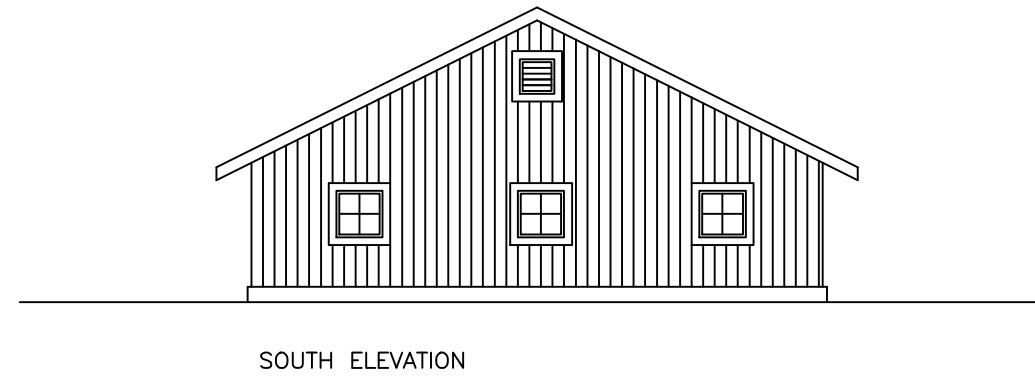
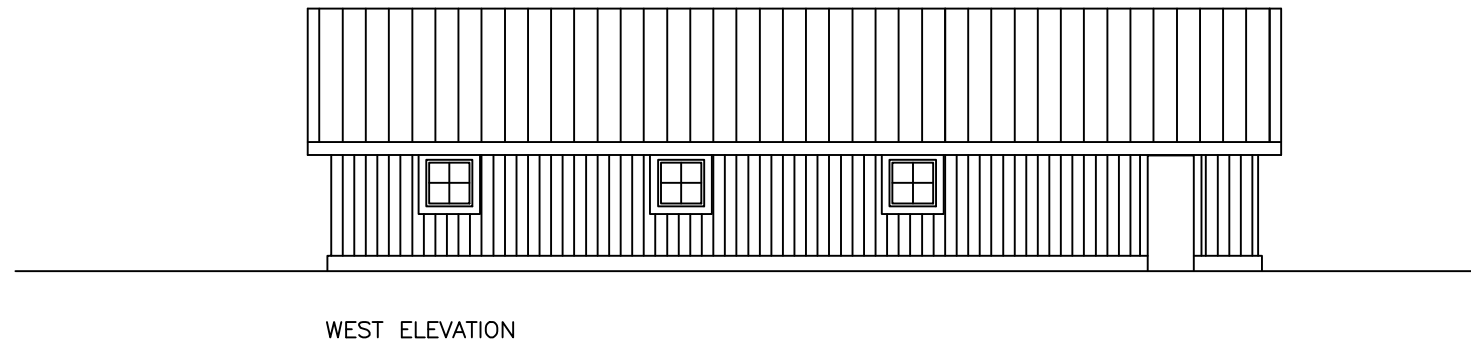
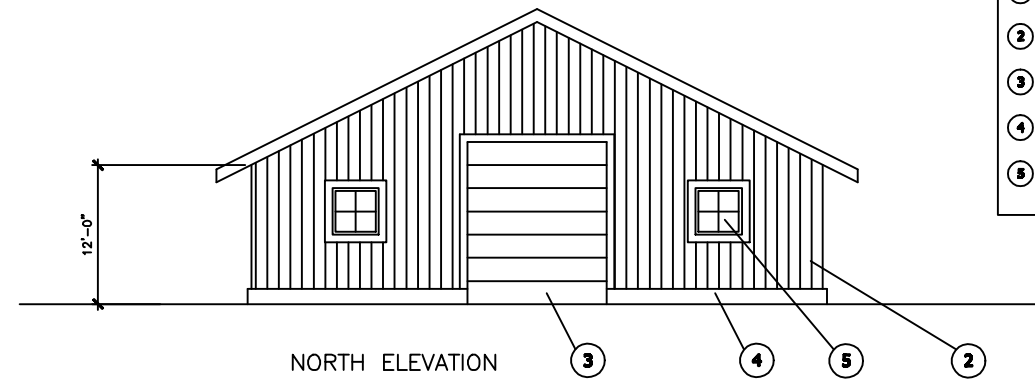


**MATERIALS LEGEND**

- ① Metal Roof - Color: Hemlock Green
- ② Metal Siding - Color: Light Stone
- ③ Metal Door - Color: Slate Grey
- ④ Concrete Base - Color: Natural
- ⑤ Translucent Glazing

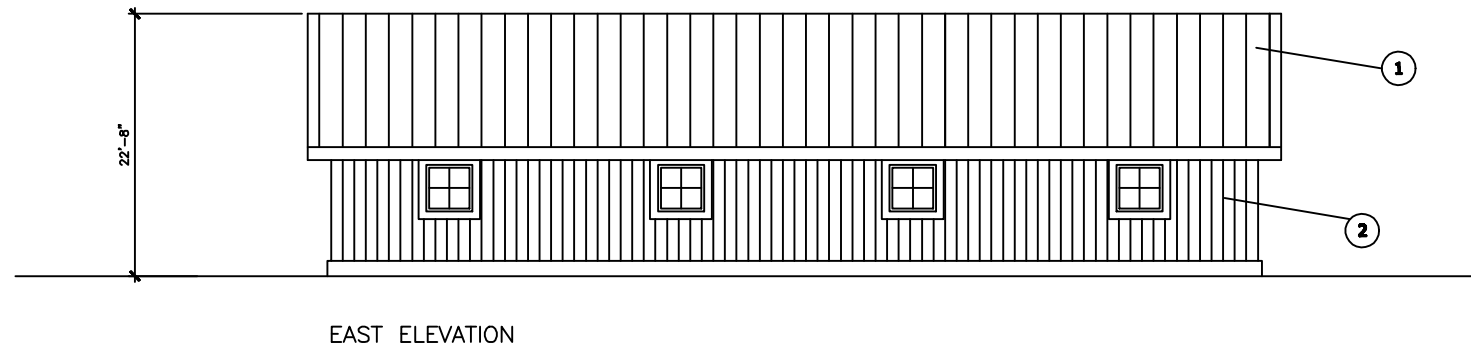

DRAWN: JS/JW		PROJECT:	
DATE: 3-14-07		SCALE: AS SHOWN	
CHECKED: PN		APPROVED: DGW	
DATE: 4-9-07		DATE: 4-9-07	

NOTICE:  
This document and the information shown therein is confidential, and has been prepared for the exclusive use of Idaho-Maryland Mining Corporation (IMMC) and it is intended solely for the use of IMMC. Any use, disclosure, or release of this document or its contents by any party to a third party is prohibited. By use of this document, you agree that IMMC shall not be held responsible or liable for any damages or claims (including or consequential) arising from use of, or reliance on, this document. This drawing and the information contained herein shall not be copied, in whole or in part, without the prior written consent of IMMC. Copies of this document, in whole or in part and made for any use, shall include this notice on each copy and on each subsequent copy.



**Idaho-Maryland Mine Project**  
Grass Valley, California

Prepared by:  
**HGA**  
Architecture | Engineering | Planning

**BUILDING 14**  
**NEW BRUNSWICK**  
**WATER TREATMENT PLANT**

PLATE:  
**N15A**