
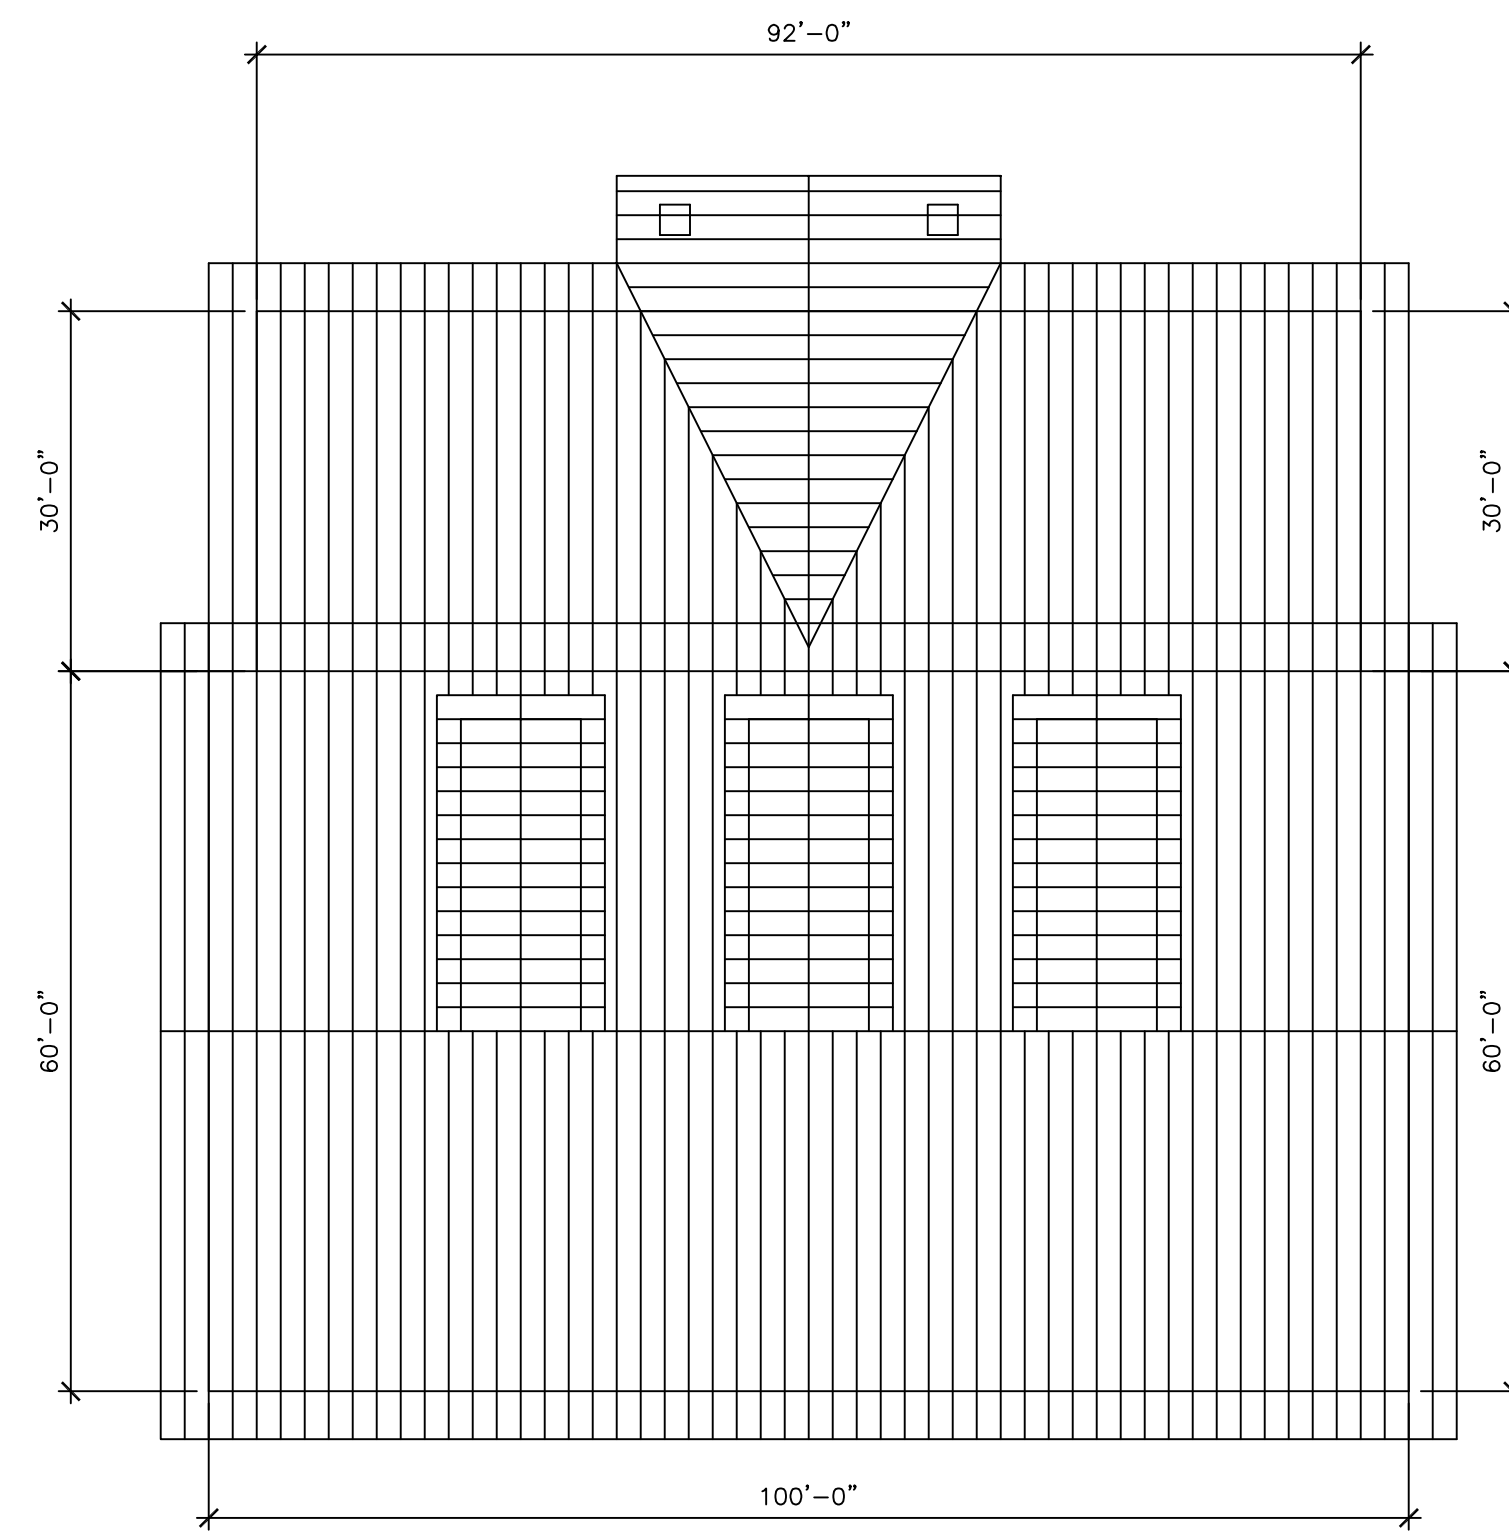
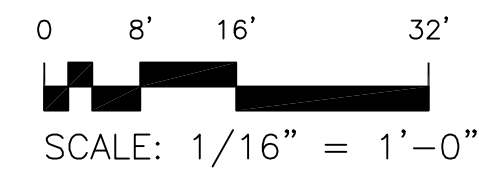
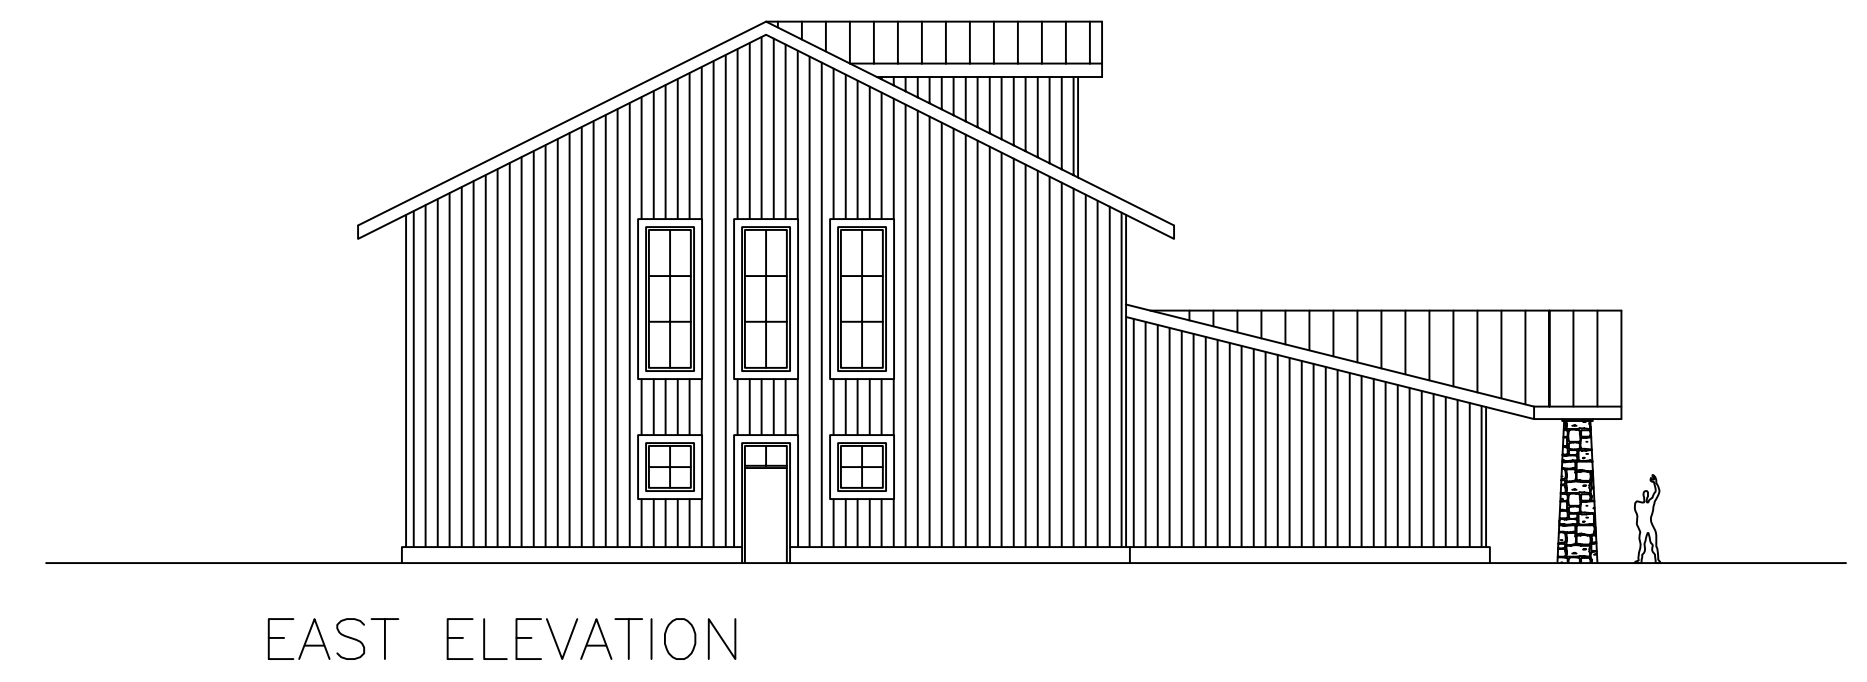
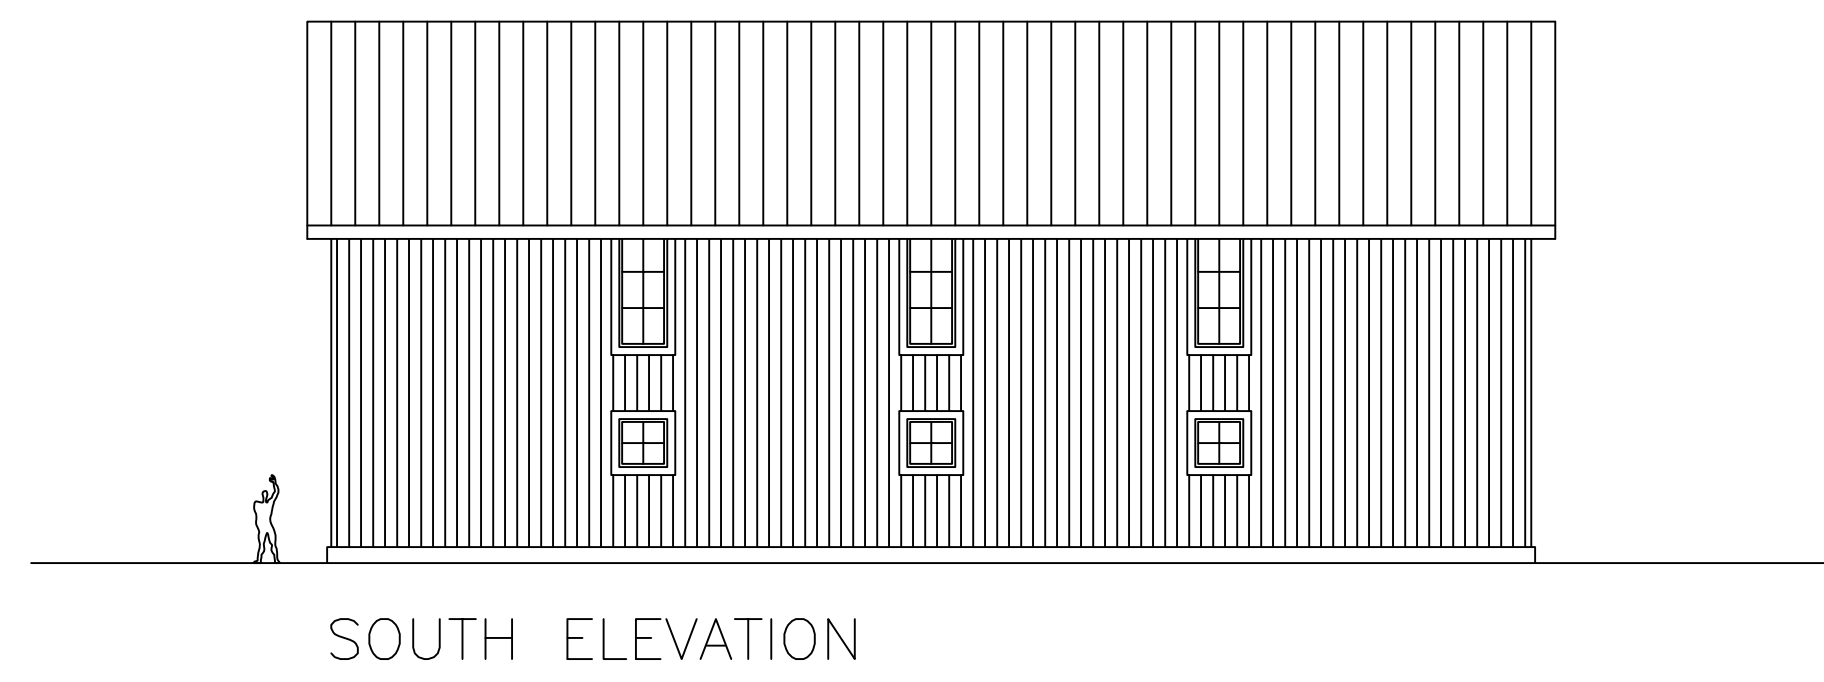
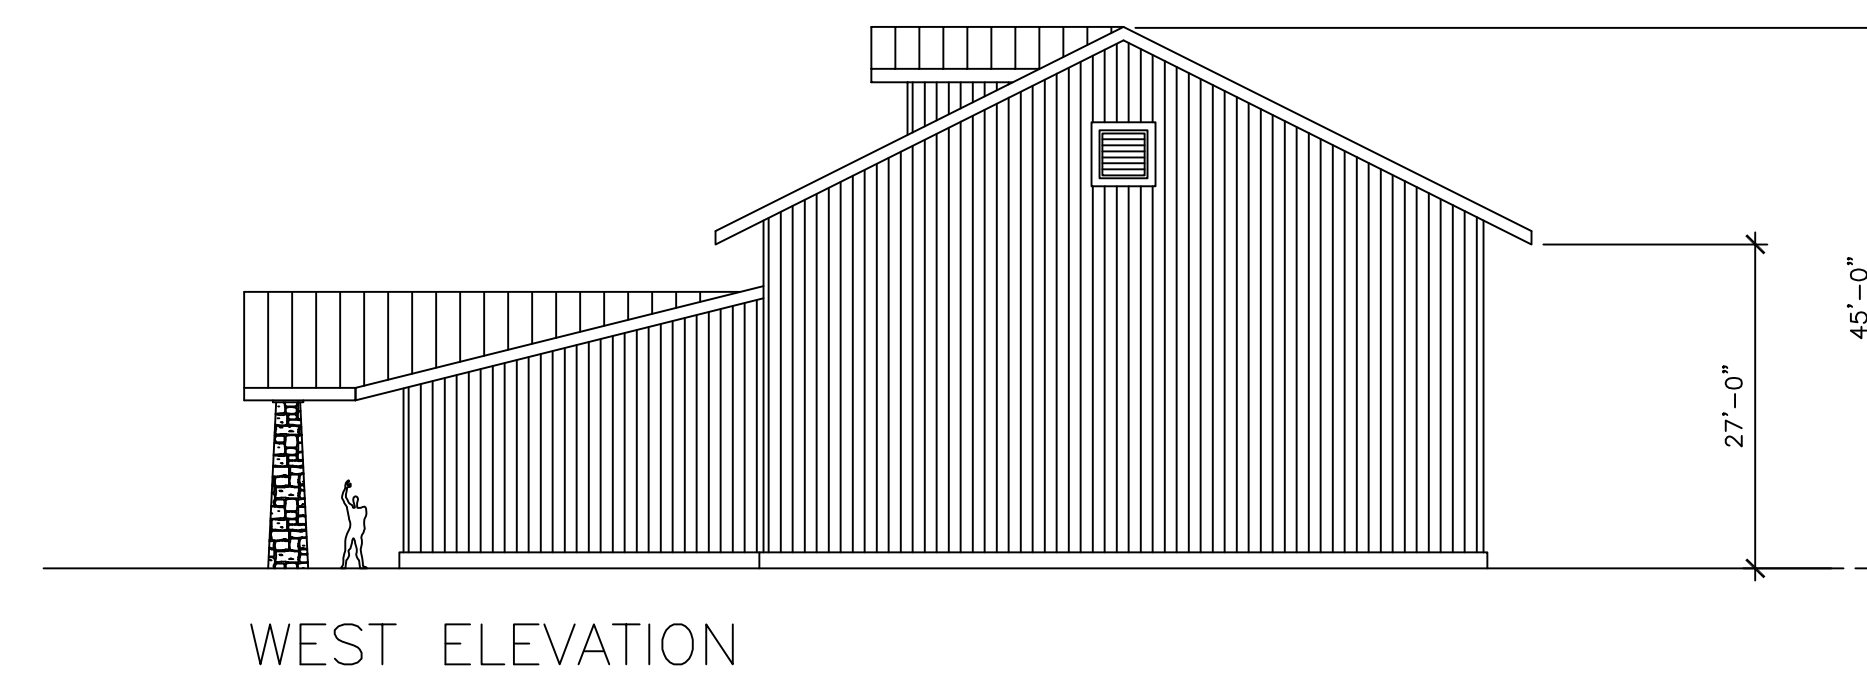


MATERIALS LEGEND

- ① Metal Roof - Color: Blue Gray
- ② Metal Siding - Color: Sage
- ③ Metal Door - Color: Dark Bronze
- ④ Concrete Base - Color: Natural
- ⑤ Translucent Glazing
- ⑥ Country Rock Pillars

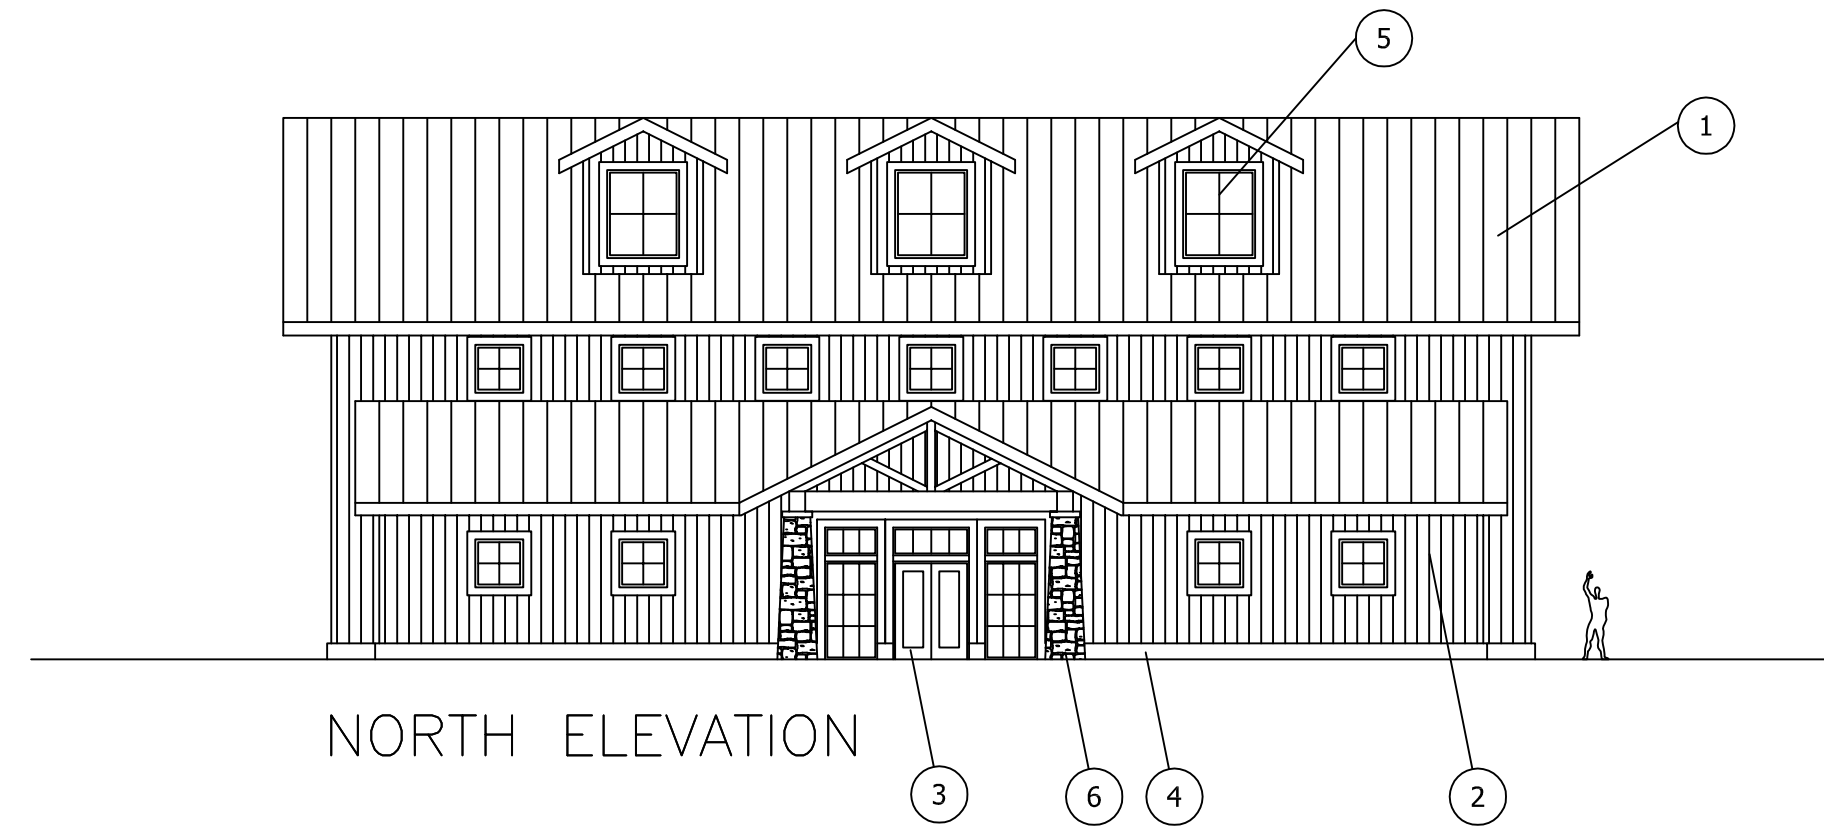

			DRAWN: JS/JW	PROJECT:
			DATE: 3-14-07	SCALE: AS SHOWN
A	04-07	Issued For Permitting	CHECKED: PN	APPROVED: DGW
NO.	DATE	REVISIONS	BY	CHK
			DATE: 4-9-07	DATE: 4-9-07

NOTICE: This document and the information shown thereon is confidential, and has been prepared for the exclusive use of Idaho-Maryland Mining Corporation (IMMC) and is intended solely for the use of IMMC. Any use of, and/or reliance on, this document or its contents by any party is at such party's sole and complete risk. By use of this document, recipients agree that IMMC shall not be held responsible or liable for any damages or claims (whenever or howsoever caused) arising from use of, or reliance on, this document. This drawing and/or the information contained herein shall not be copied, in whole or in part, without the prior written consent of IMMC. Copies of this document, in whole or in part and made for any use, shall include this note on each copy and on each subsequent copy.



Idaho-Maryland Mine Project
Grass Valley, California

Prepared by:
hga
Architecture | Engineering | Planning

BUILDING 6
OFFICE #1

PLATE:
R12F

R12F-01 Building-0711.ecad